

FLOOR PLAN

SCALE: 1/4" = 1'-0"

24'

DRAWN BY: STEVEN BYRNE	
DATE: 10/11/2014	
SHEET 1 OF 5	
FLOOR PLAN	
PLAN NAME	MALKEY

SQUARE FOOTAGE	
TOTAL LIVING	3097 SQ FT
COVERD PATIO	338 SQ FT
PORCH	89 SQ FT
GARAGE	683 SQ FT
TOTAL COVERD	4207 SQ FT


APPROVAL		
DATE	REVISION HISTORY	INIT
	DESCRIPTION	




akwood Custom Homebuilders LLC.

HOME PLAN DESIGN SERVICE
4060 HIGHWAY 6 SOUTH - COLLEGE STATION, TEXAS - 77845
TELE: (979) 690-1504 - FAX: (979) 690-2504 - WWW.OAKCHB.COM

COPYRIGHT 2016 ALL RIGHTS RESERVED BY OAKWOOD CUSTOM HOME BUILDERS LLC. HOME PLAN DESIGN SERVICE. NOT TO BE COPIED OR REPRODUCED WITHOUT WRITTEN CONSENT. OAKWOOD CUSTOM HOME BUILDERS LLC IS NOT AN ENGINEERING OR ARCHITECTURE FIRM. WE ARE NOT QUALIFIED NOR ARE WE LICENSED TO DESIGN STRUCTURAL FRAMING OR FOUNDATIONS. A LICENSED ENGINEER SHOULD BE CONSULTED REGARDING STRUCTURAL FRAMING AND FOUNDATION. SHOULD AN ENGINEER OR ARCHITECT'S SEAL BE PRESENT ON THE DRAWING, THEN THE "ENGINEER OR ARCHITECT OF RECORD" SHALL BEAR THE SOLE RESPONSIBILITY FOR THE STRUCTURAL DESIGN. HOME PLAN DESIGN SERVICE WILL NOT BE HELD RESPONSIBLE FOR THE STRUCTURAL DESIGN AND/OR ANY PROBLEMS THAT MAY ARISE REGARDING THE DESIGN.

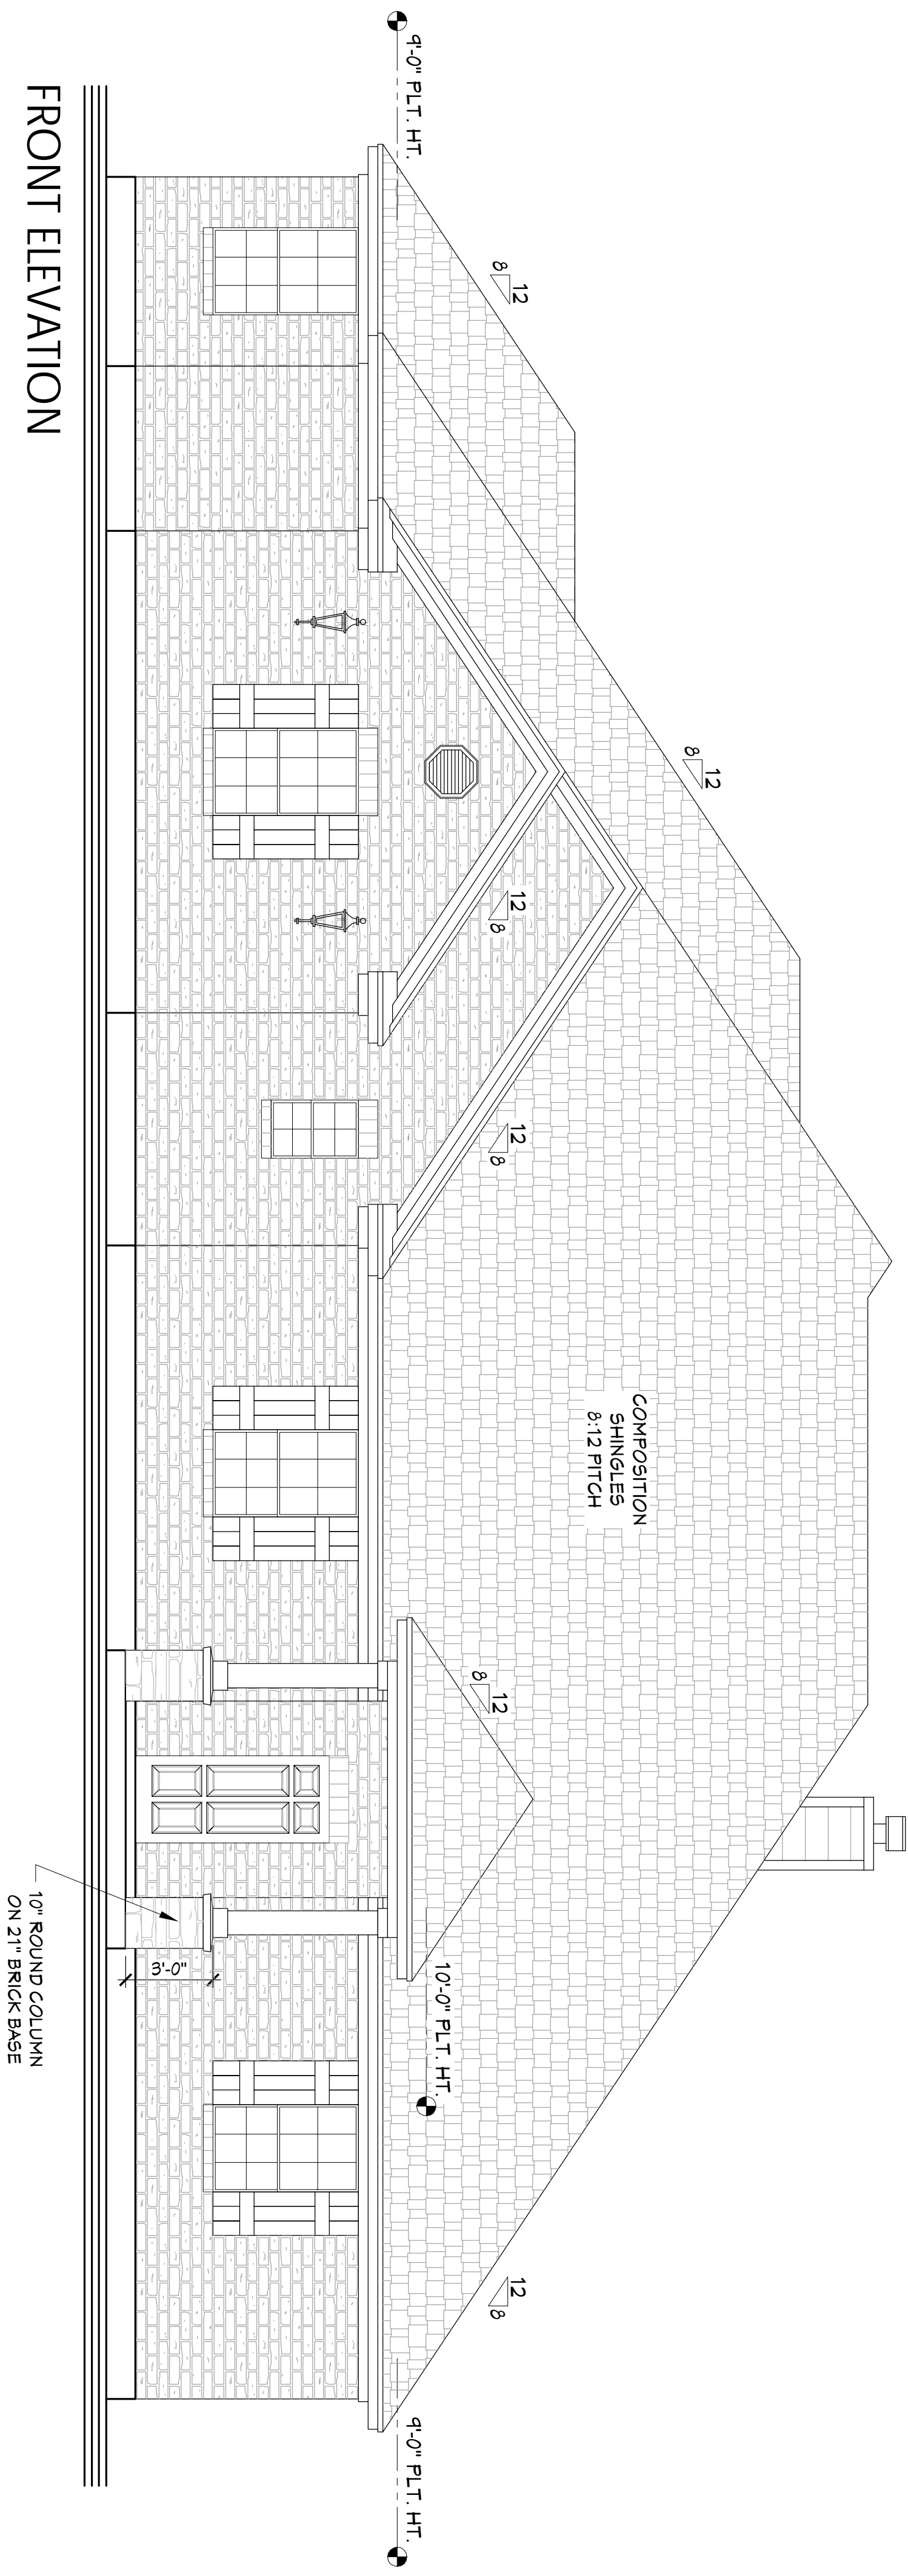

FRONT ELEVATION

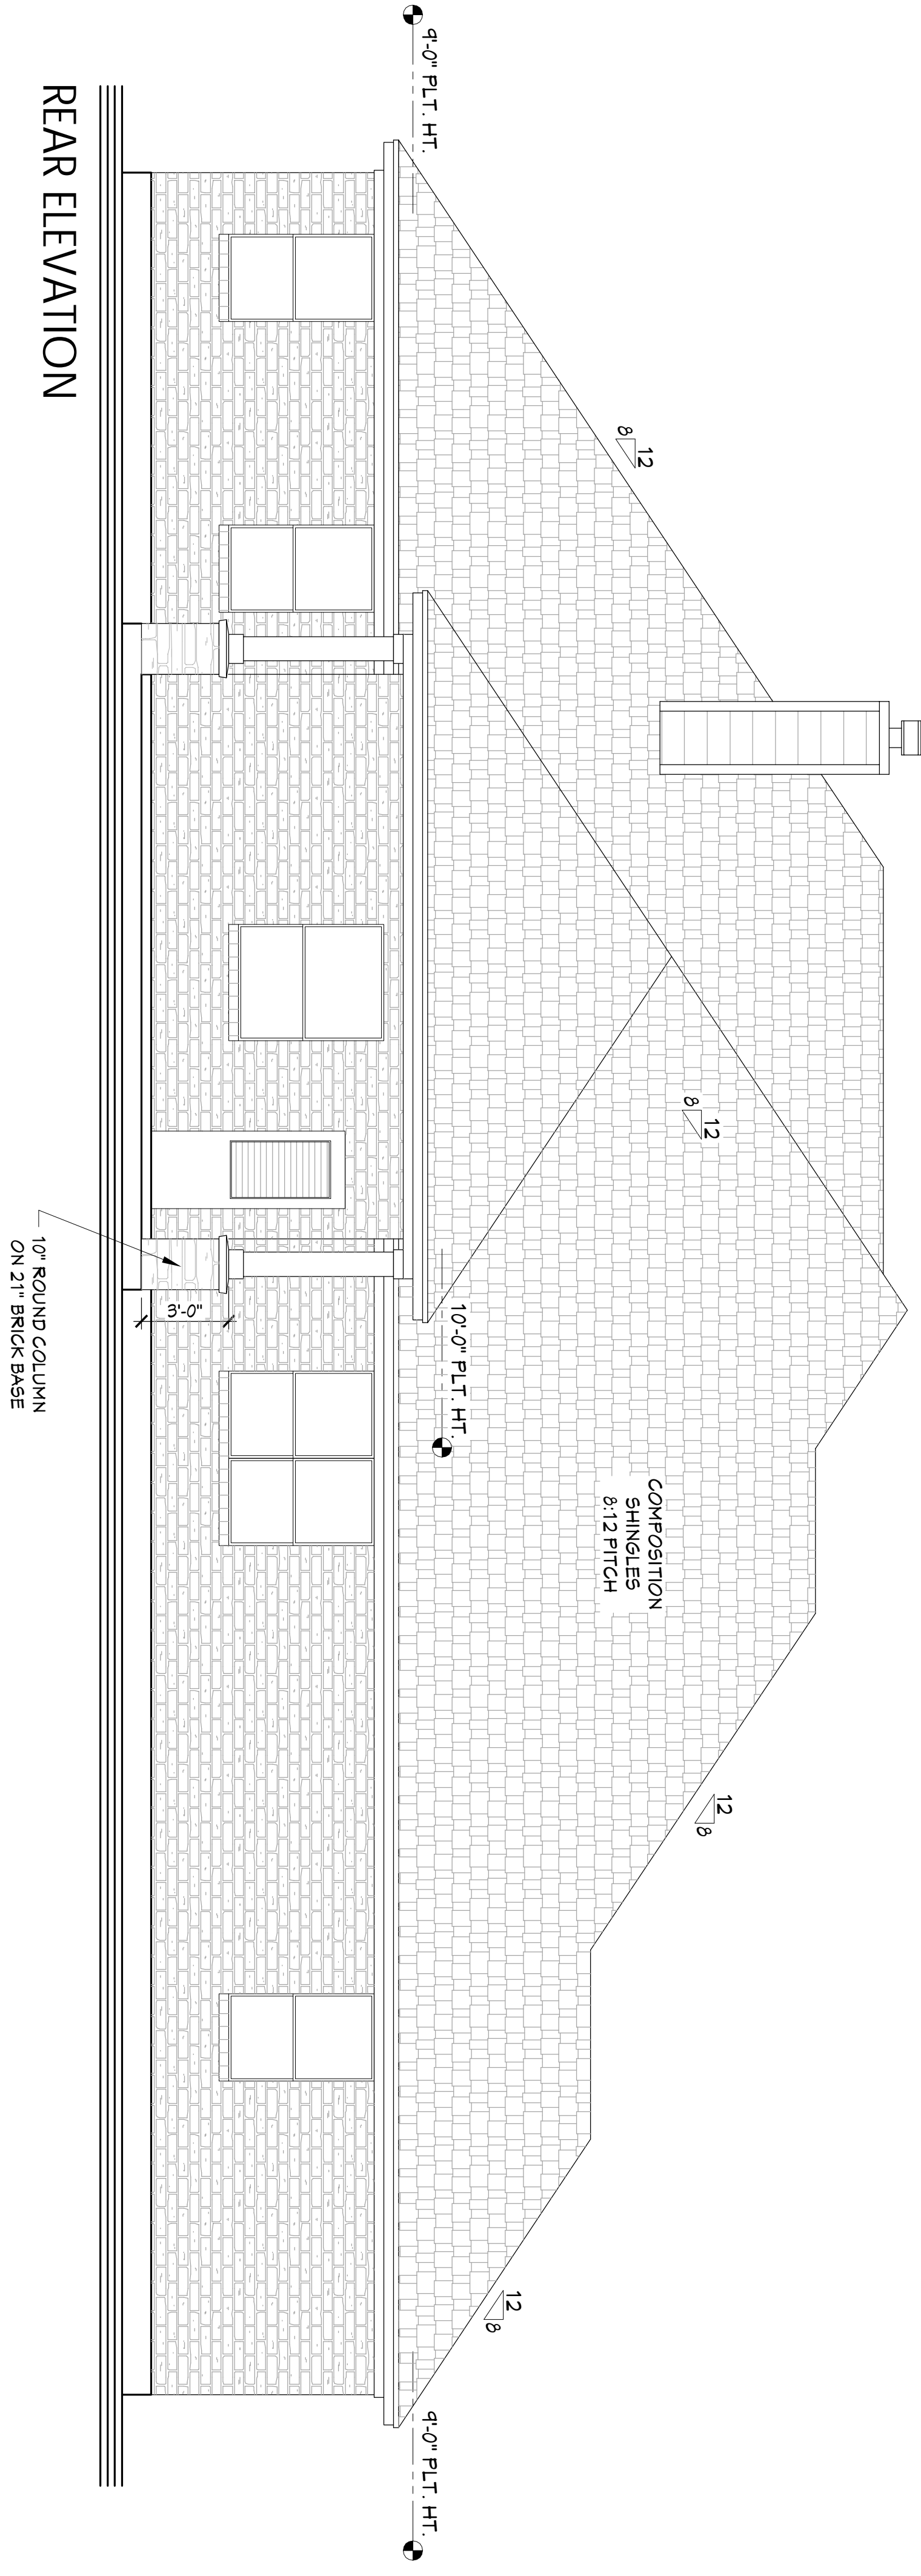

REAR ELEVATION

Scale Used:
 1/4" = 1'-0"
 1/8" = 1'-0"
 1/4" = 1'-0"

24'

COPYRIGHT 2016 ALL RIGHTS RESERVED BY OAKWOOD CUSTOM HOME BUILDERS LLC. HOME PLAN DESIGN SERVICE. NOT TO BE COPIED OR REPRODUCED WITHOUT WRITTEN CONSENT. OAKWOOD CUSTOM HOME BUILDERS LLC IS NOT AN ENGINEERING OR ARCHITECTURE FIRM. WE ARE NOT QUALIFIED NOR ARE WE LICENSED TO DESIGN STRUCTURAL FRAMING OR FOUNDATIONS. A LICENSED ENGINEER SHOULD BE CONSULTED REGARDING STRUCTURAL FRAMING AND FOUNDATION. SHOULD AN ENGINEER OR ARCHITECT'S SEAL BE PRESENT ON THE DRAWING, THEN THE "ENGINEER OR ARCHITECT OF RECORD" SHALL BEAR THE SOLE RESPONSIBILITY FOR THE STRUCTURAL DESIGN. HOME PLAN DESIGN SERVICE WILL NOT BE HELD RESPONSIBLE FOR THE STRUCTURAL DESIGN AND/OR ANY PROBLEMS THAT MAY ARISE REGARDING THE DESIGN.

akwood Custom Homebuilders LLC.
 HOME PLAN DESIGN SERVICE
 4060 HIGHWAY 6 SOUTH - COLLEGE STATION, TEXAS - 77845
 TELE: (979) 690-1504 - FAX: (979) 690-2504 - WWW.OAKCHB.COM

APPROVAL


DATE	REVISION HISTORY	INIT

SQUARE FOOTAGE


TOTAL LIVING	3097	SQ. FT.
COV'D PATIO	338	SQ. FT.
PORCH	89	SQ. FT.
GARAGE	683	SQ. FT.
TOTAL COV'D	4207	SQ. FT.

DRAWN BY: STEVEN BYRNE
 DATE: 10/11/2014

MALKEY
 PAGE TITLE
ELEVATIONS
 SHEET 3 OF 5
 PLAN NAME: MALKEY

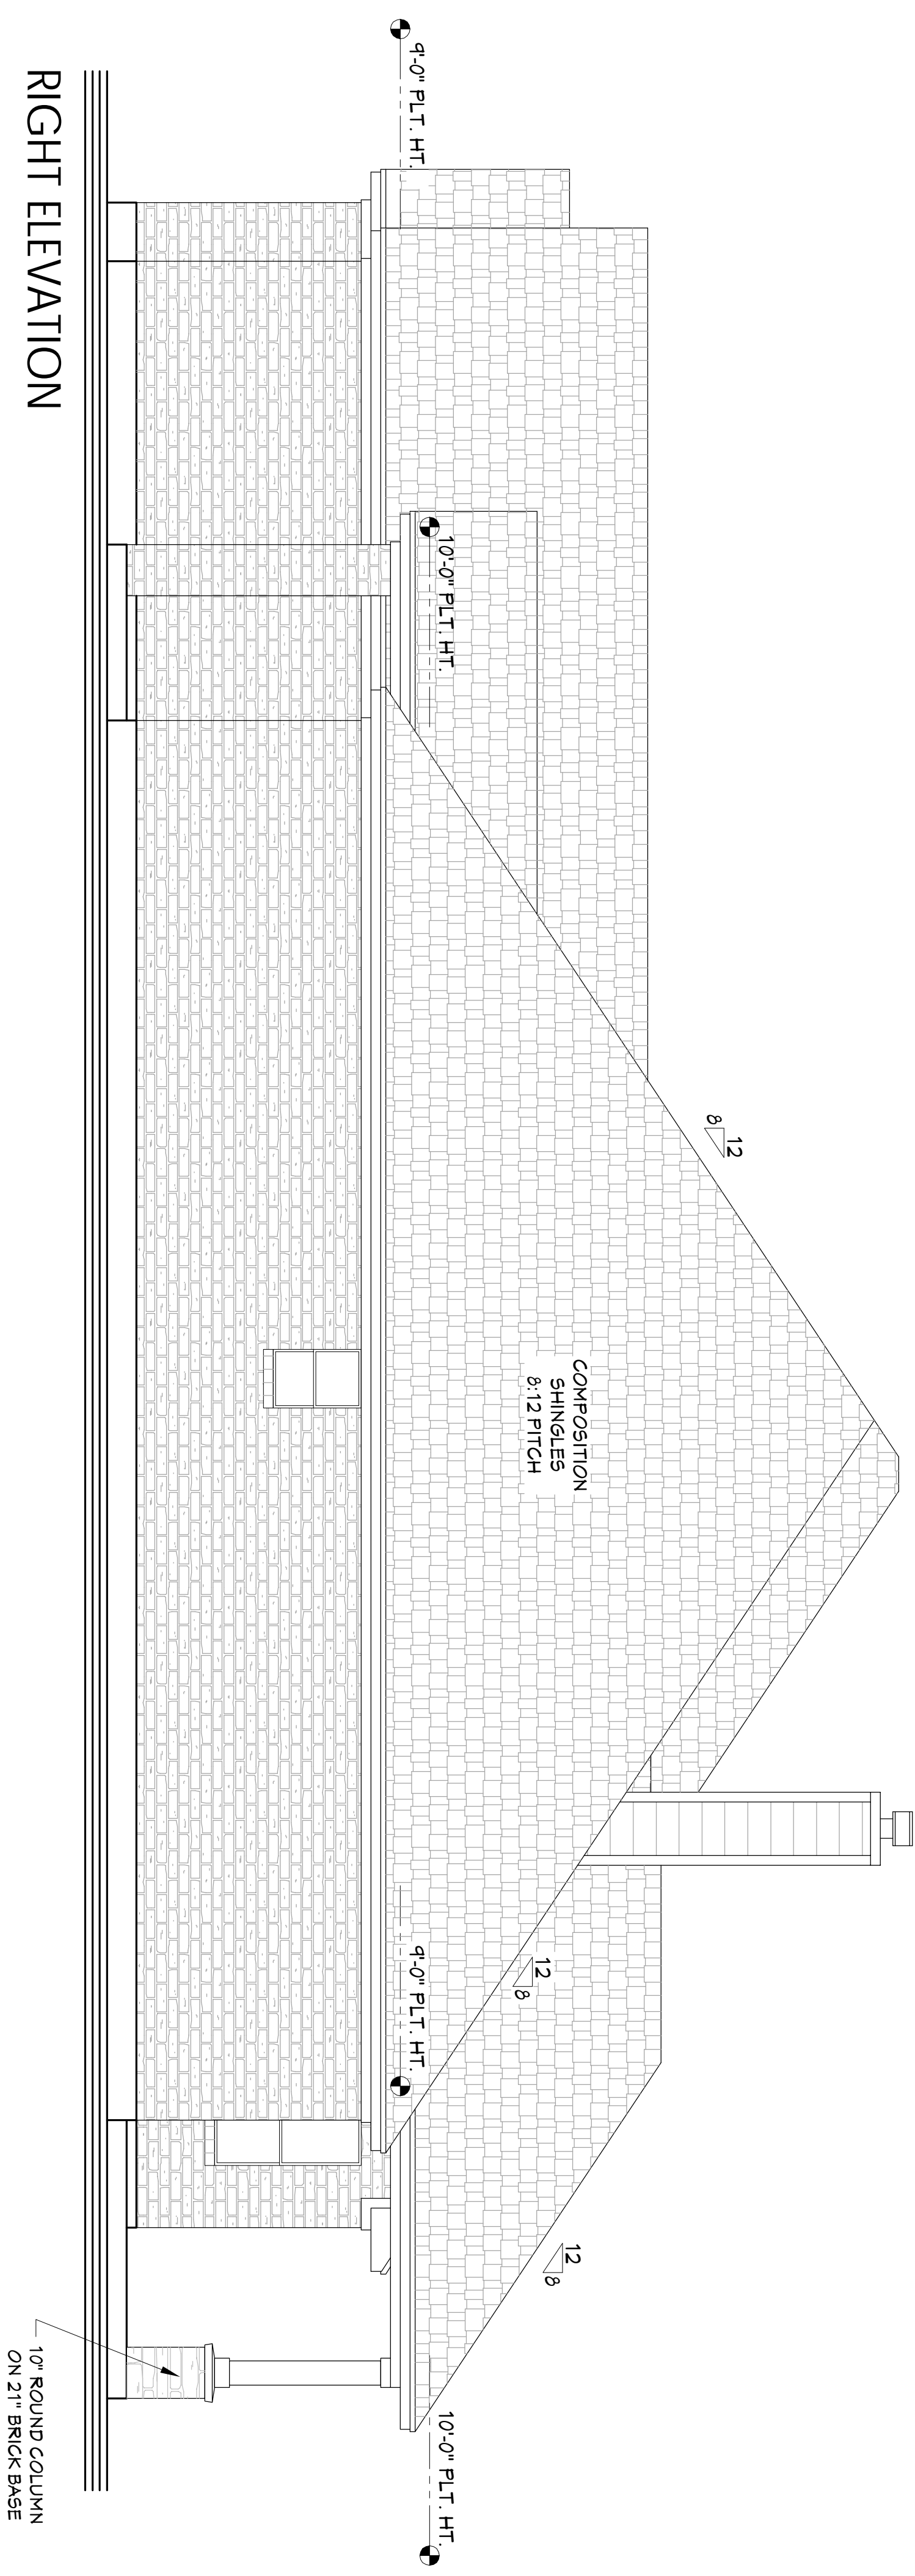

RIGHT ELEVATION

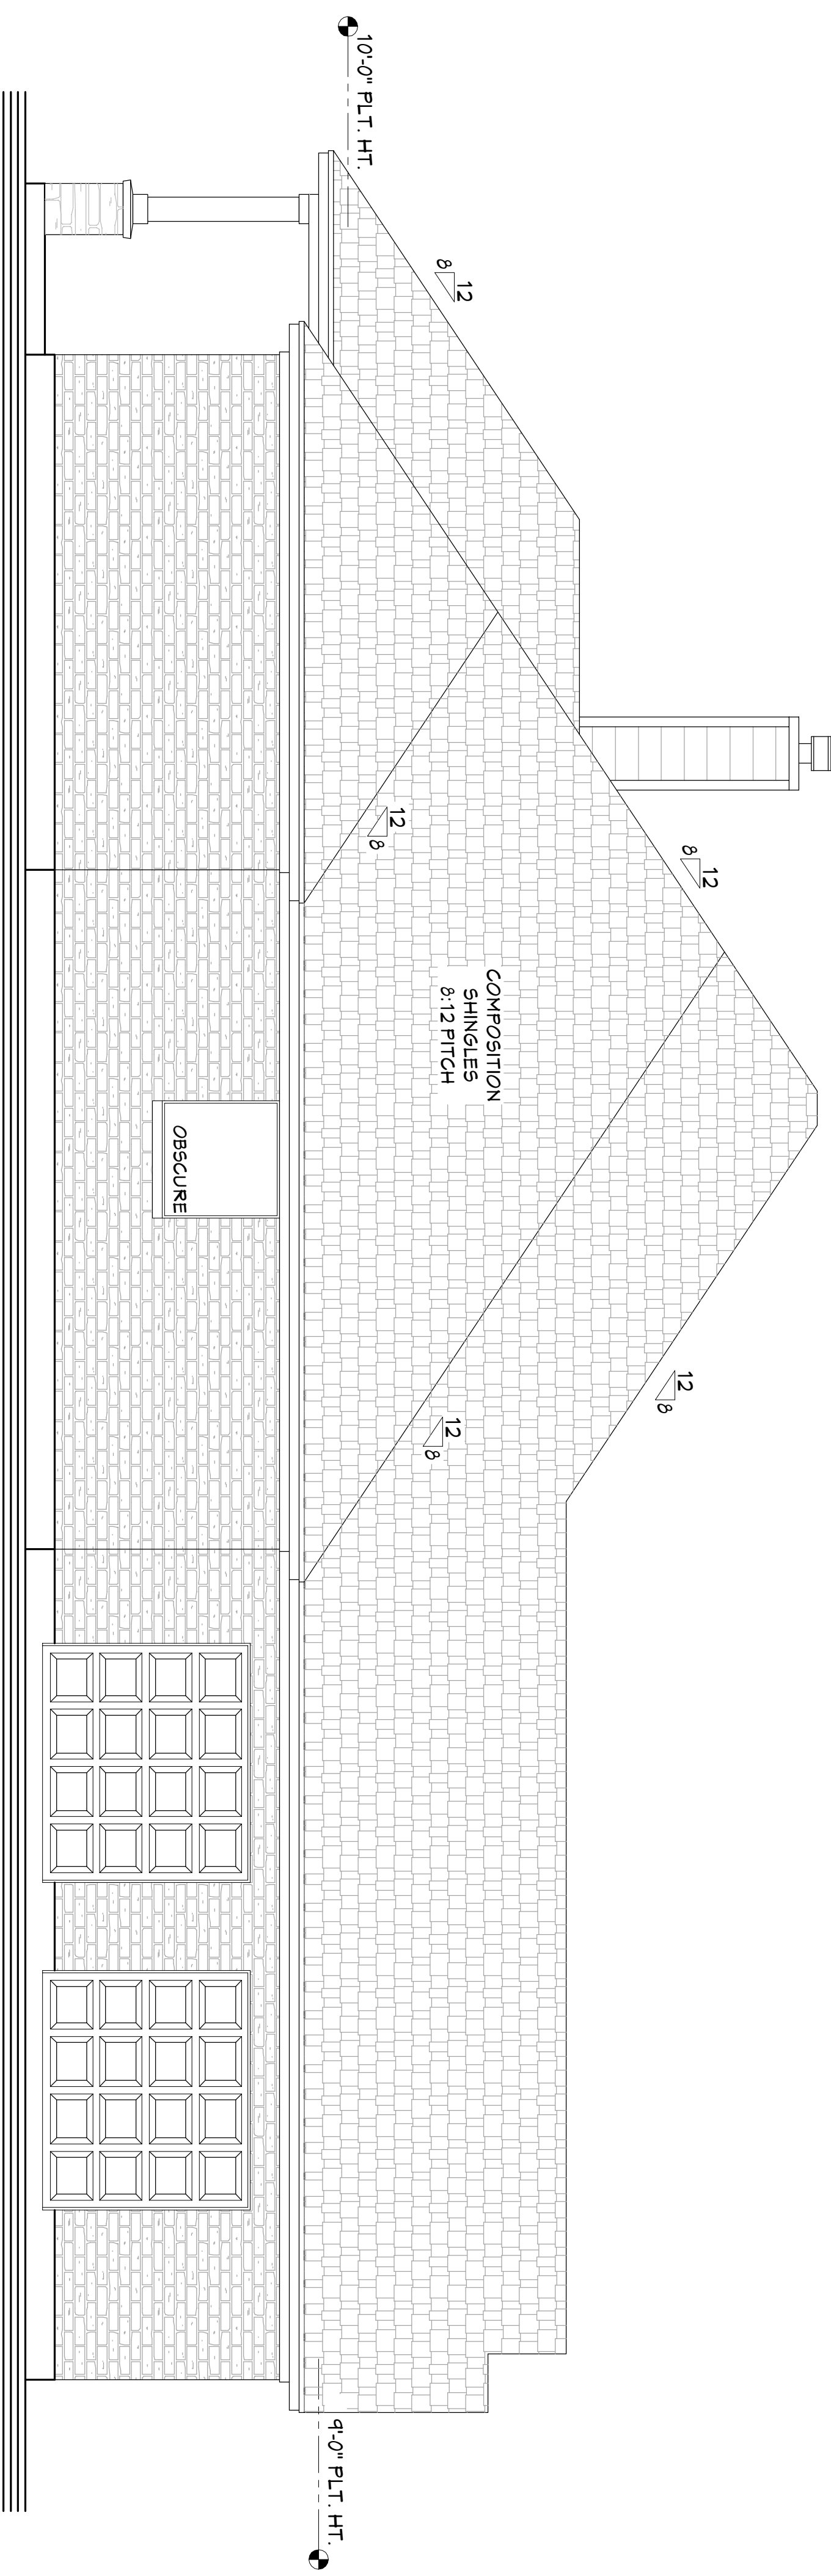

LEFT ELEVATION

Scale Used:
 1/4" = 1'-0"
 1/8" = 1'-0"
 24x36: 1/4" = 1'-0"

24'

COPYRIGHT 2016 ALL RIGHTS RESERVED BY OAKWOOD CUSTOM HOME BUILDERS LLC. HOME PLAN DESIGN SERVICE. NOT TO BE COPIED OR REPRODUCED WITHOUT WRITTEN CONSENT. OAKWOOD CUSTOM HOME BUILDERS LLC IS NOT AN ENGINEERING OR ARCHITECTURE FIRM. WE ARE NOT QUALIFIED NOR ARE WE LICENSED TO DESIGN STRUCTURAL FRAMING OR FOUNDATIONS. A LICENSED ENGINEER SHOULD BE CONSULTED REGARDING STRUCTURAL FRAMING AND FOUNDATION. SHOULD AN ENGINEER OR ARCHITECT'S SEAL BE PRESENT ON THE DRAWING, THEN THE "ENGINEER OR ARCHITECT OF RECORD" SHALL BEAR THE SOLE RESPONSIBILITY FOR THE STRUCTURAL DESIGN. HOME PLAN DESIGN SERVICE WILL NOT BE HELD RESPONSIBLE FOR THE STRUCTURAL DESIGN AND/OR ANY PROBLEMS THAT MAY ARISE REGARDING THE DESIGN.

akwood Custom Homebuilders LLC.
 HOME PLAN DESIGN SERVICE
 4060 HIGHWAY 6 SOUTH - COLLEGE STATION, TEXAS - 77845
 TELE: (979) 690-1504 - FAX: (979) 690-2504 - WWW.OAKCHB.COM

APPROVAL

DATE	REVISION HISTORY	INITIALS


SQUARE FOOTAGE

TOTAL LIVING	3097	SQ. FT.
COVD PATIO	338	SQ. FT.
PORCH	89	SQ. FT.
GARAGE	683	SQ. FT.
TOTAL COVD	4207	SQ. FT.

DRAWN BY: STEVEN BYRNE
 DATE: 10/11/2014

MALKEY
 PAGE TITLE
ELEVATIONS
 SHEET 2 OF 5
 PLAN NAME: MALKEY

Scale Used:
 11x17: 1/8" = 1'-0"
 24x36: 1/4" = 1'-0"

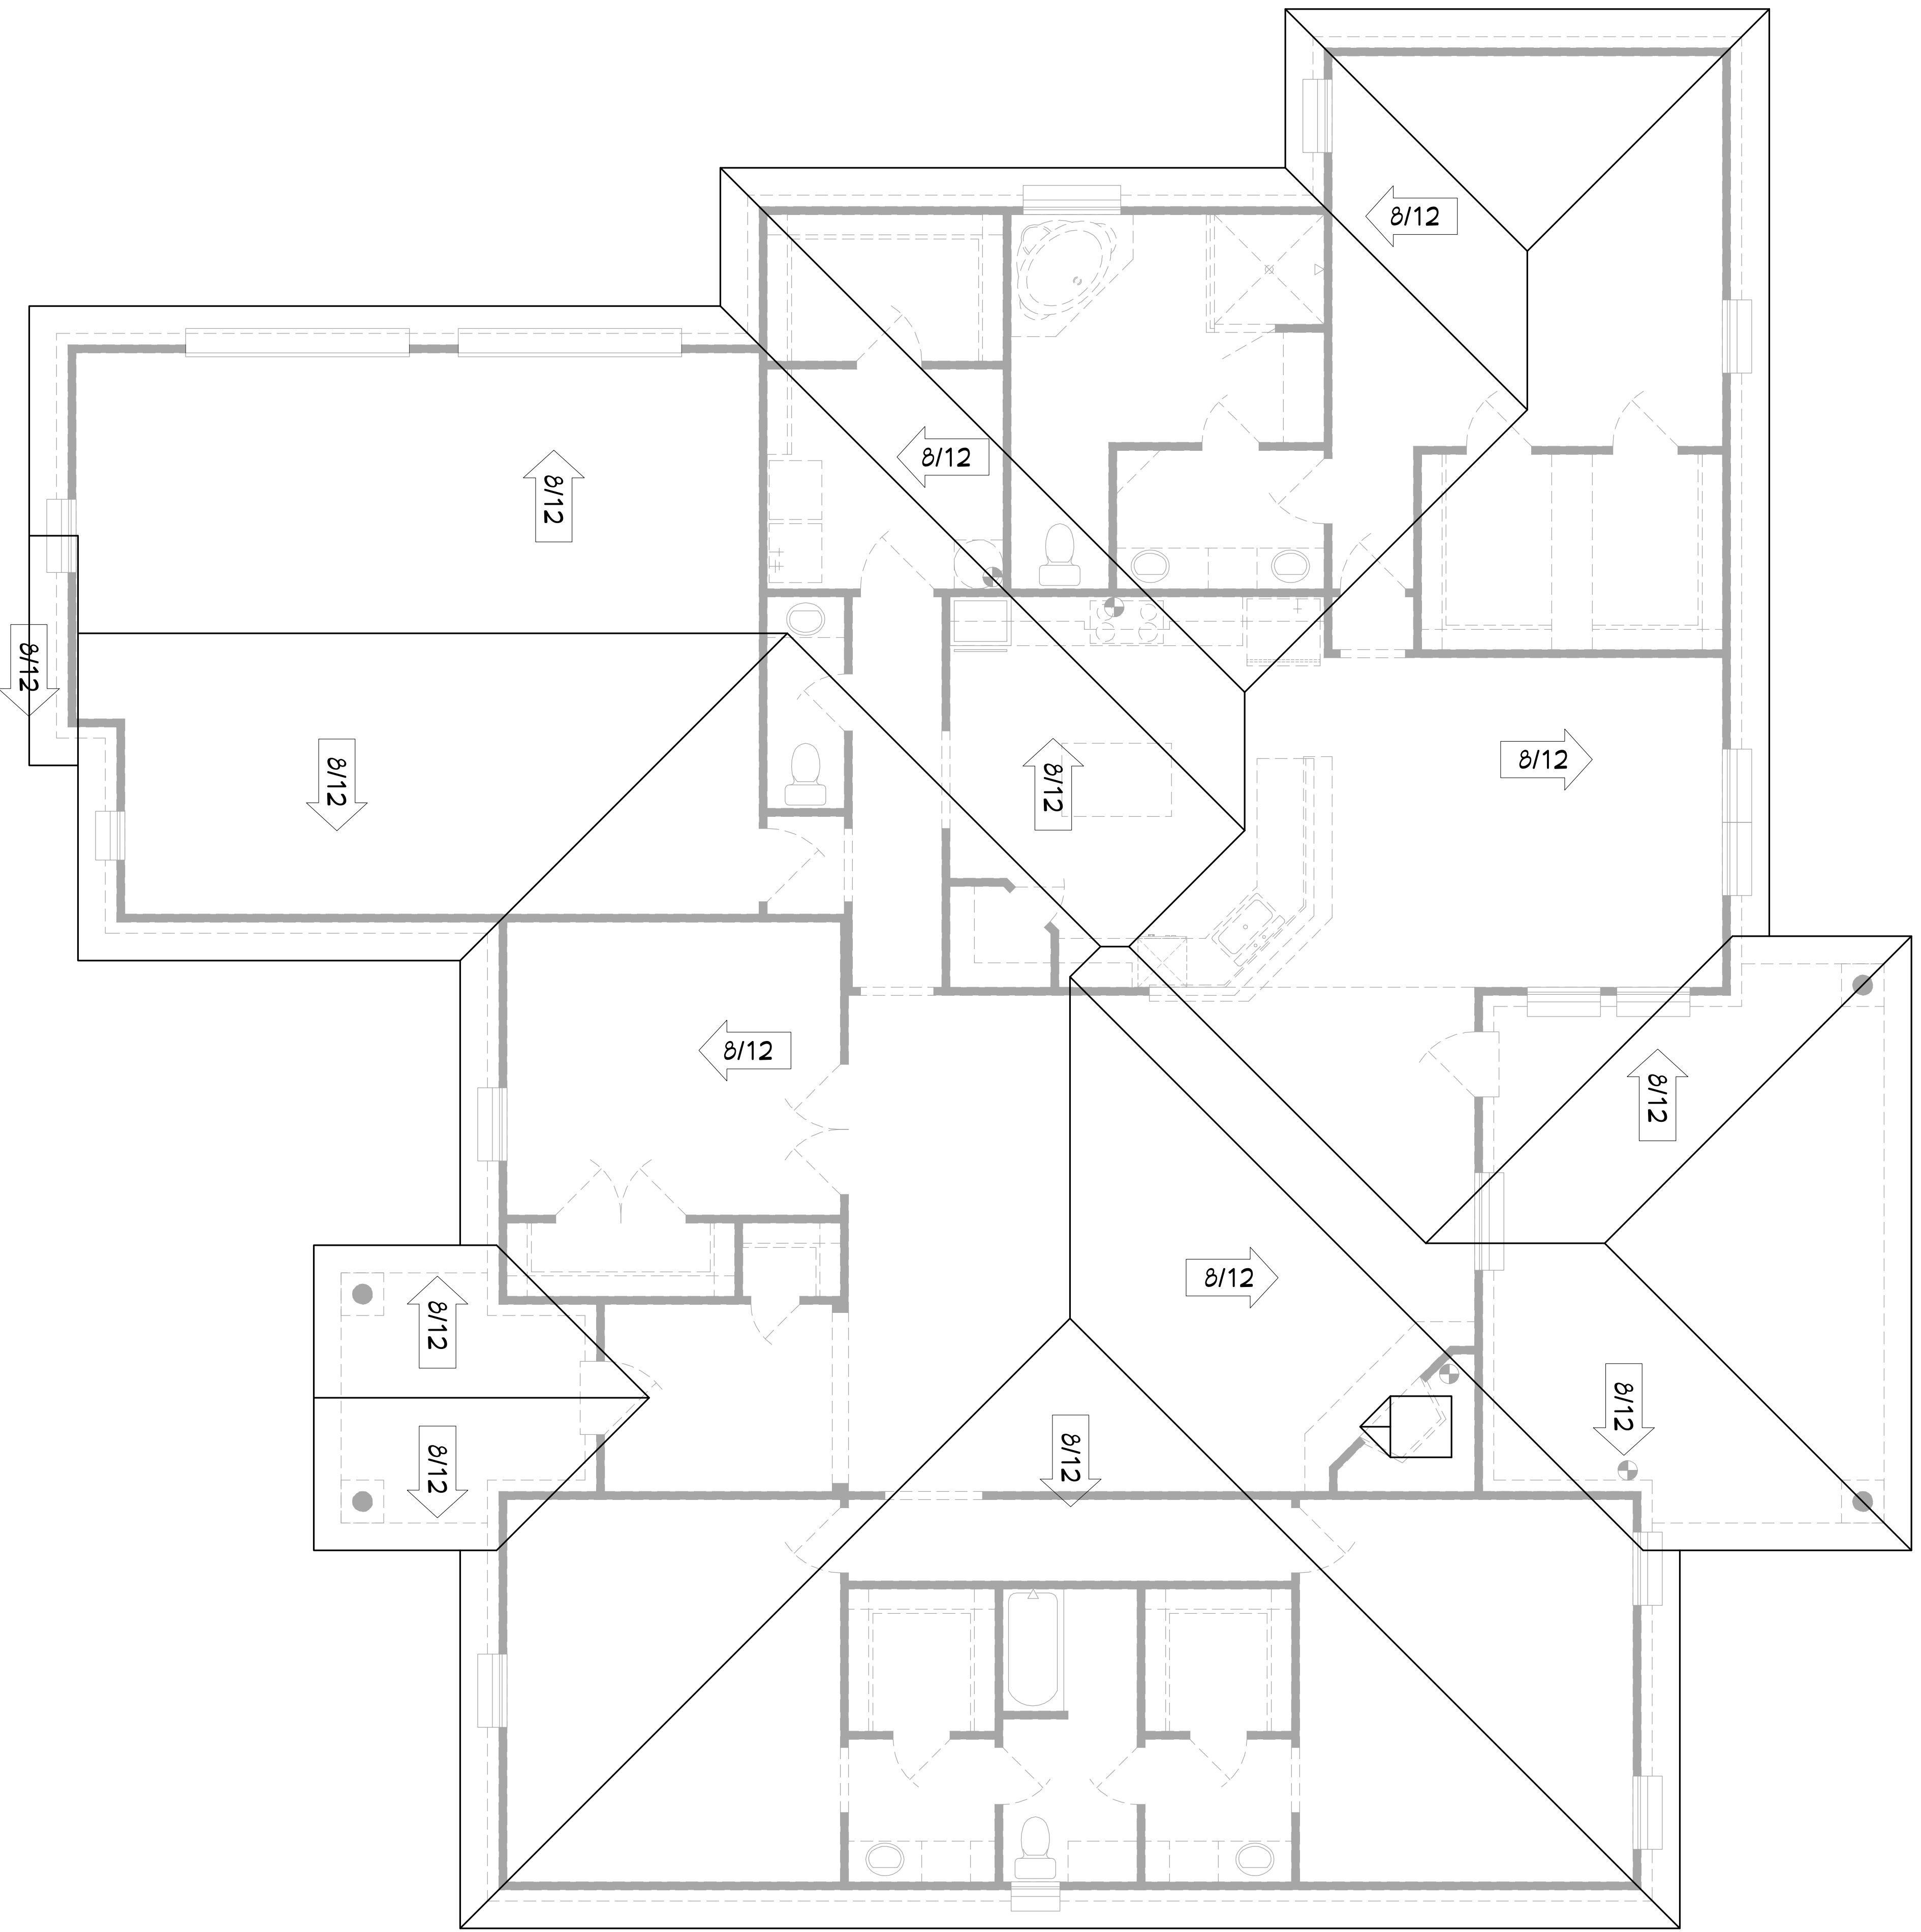

ROOF PLAN
 SCALE: 1/4" = 1'-0"

24'

MALKEY	
PAGE TITLE	
ROOF PLAN	
SHEET 5 OF 5	PLAN NAME MALKEY

SQUARE FOOTAGE		
TOTAL LIVING	3097	SQ. FT.
COVD PATIO	338	SQ. FT.
PORCH	89	SQ. FT.
GARAGE	683	SQ. FT.
TOTAL COVD	4207	SQ. FT.

APPROVAL		
DATE	REVISION HISTORY	INIT
	DESCRIPTION	

akwood Custom Homebuilders LLC.
 HOME PLAN DESIGN SERVICE
 4060 HIGHWAY 6 SOUTH - COLLEGE STATION, TEXAS - 77845
 TELE: (979) 690-1504 - FAX: (979) 690-2504 - WWW.OAKCHB.COM

COPYRIGHT 20016 ALL RIGHTS RESERVED BY OAKWOOD CUSTOM HOME BUILDERS LLC. HOME PLAN DESIGN SERVICE. NOT TO BE COPIED OR REPRODUCED WITHOUT WRITTEN CONSENT. OAKWOOD CUSTOM HOME BUILDERS LLC IS NOT AN ENGINEERING OR ARCHITECTURE FIRM. WE ARE NOT QUALIFIED NOR ARE WE LICENSED TO DESIGN STRUCTURAL FRAMING OR FOUNDATIONS. A LICENSED ENGINEER SHOULD BE CONSULTED REGARDING STRUCTURAL FRAMING AND FOUNDATION. SHOULD AN ENGINEER OR ARCHITECT'S SEAL BE PRESENT ON THE DRAWING, THEN THE "ENGINEER OR ARCHITECT OF RECORD" SHALL BEAR THE SOLE RESPONSIBILITY FOR THE STRUCTURAL DESIGN. HOME PLAN DESIGN SERVICE WILL NOT BE HELD RESPONSIBLE FOR THE STRUCTURAL DESIGN AND/OR ANY PROBLEMS THAT MAY ARISE REGARDING THE DESIGN.

DRAWN BY: STEVEN BYRNE
 DATE: 10/11/2014