


ELECTRICAL LEGEND

	SWITCH
	3-POLE SWITCH
	4-POLE SWITCH
	WALL MOUNTED LIGHT FIXTURE
	CEILING MOUNTED LIGHT FIXTURE
	SMOKE DETECTOR
	RECESS CAN
	CHIMES
	MULTIMEDIA JACK
	AC
	AC - NUMBER OF RGS CABLE LINES AT THE PLATE
	CP - NUMBER OF CATS PHONE LINES AT THE PLATE
	DCOP BELL
	EXHAUST FAN/LIGHT COMBO
	ICE MAKER
	CEILING FAN WITH LIGHT KIT
	110V RECEPTACLE
	220V RECEPTACLE
	GROUND FAULT INTERRUPTOR
	WEATHER PROOF W/ GROUND FAULT INTERRUPTOR
	SWITCH TOP POLE ONLY
	THERMOSTAT
	4' x 2' BULB TB FLUORESCENT LIGHT PANEL
	UNDER-CABINET HALOGEN STRIP, 1-BULB
	EXTERIOR FLOOD LIGHT
	VANITY WALL MOUNT
	TELEVISION JACK
	EXHAUST FAN

ALL SMOKE DETECTORS SHALL BE HARD WIRED, INTERCONNECTED AND HAVE A BATTERY BACK-UP PER LOCAL CODES

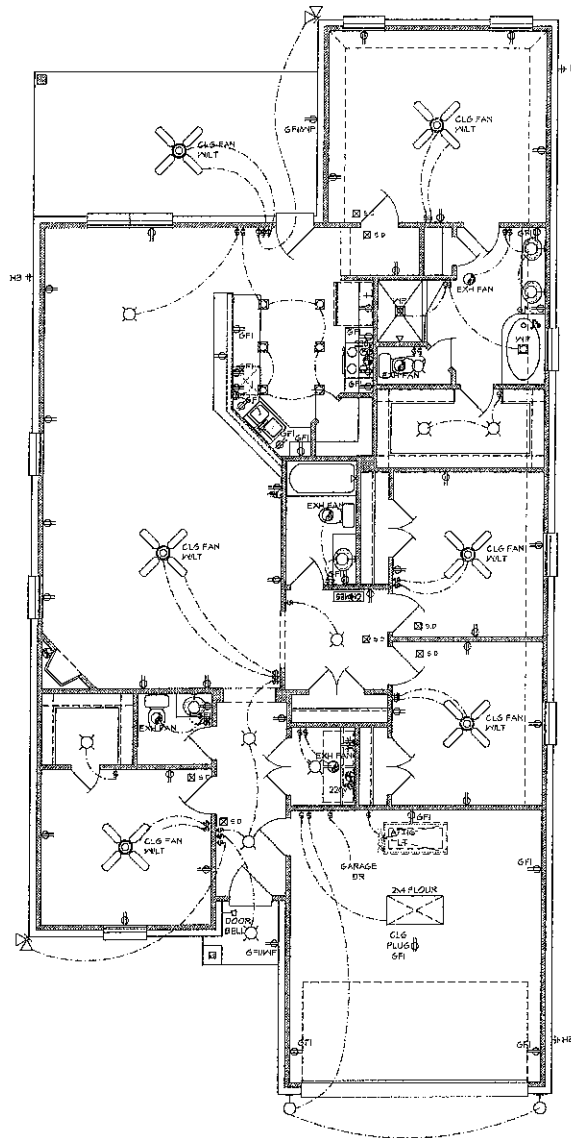

ELECTRICAL PLAN
SCALE: 1/4" = 1'-0"

SCALE: 1/4" = 1' - 0"

EXEMPT 2008 ALL FEDERAL REGULATIONS BY APPROVED GENERAL CONTRACTORS ARE NOT TO BE USED FOR ANY OTHER PROJECTS. THIS PLAN IS THE PROPERTY OF OAKWOOD CUSTOM HOMEBUILDERS LLC. OAKWOOD CUSTOM HOMEBUILDERS LLC IS NOT AN EMPLOYEE OF ARCHITECTURE. ANY REVISIONS TO THIS PLAN MUST BE APPROVED BY ARCHITECTURE.

Oakwood Custom Homebuilders LLC.
 4600 HIGHWAY 6 SOUTH - COLLIER STATION, TEXAS - 77688
 TEL: (979) 980-1504 - FAX: (979) 980-5504 - WWW.OAKWOD.COM

APPROVAL	
DATE	REVISION
AREA	
TOTAL LIVING	1921 SF
PATIO	200 SF
POORCH	21 SF
GARAGE	378 SF
TOTAL SLAB	2421 SF
TOTAL COVERED	2621 SF
DRAWN BY: HAYDEN BYRNES DATE: 11/20/2014 CASTLEGATE II BLOCK 23 LOT 18 SEC. 10B	
2530 WARKWORTH	
ELECTRICAL	
SHEET 2 OF 2	PLAN NUMBER