




FRONT ELEVATION  
CEDAR SHUTTERS  
10" SQ. COL. w/ CEDAR FINISH ON STONE BASE

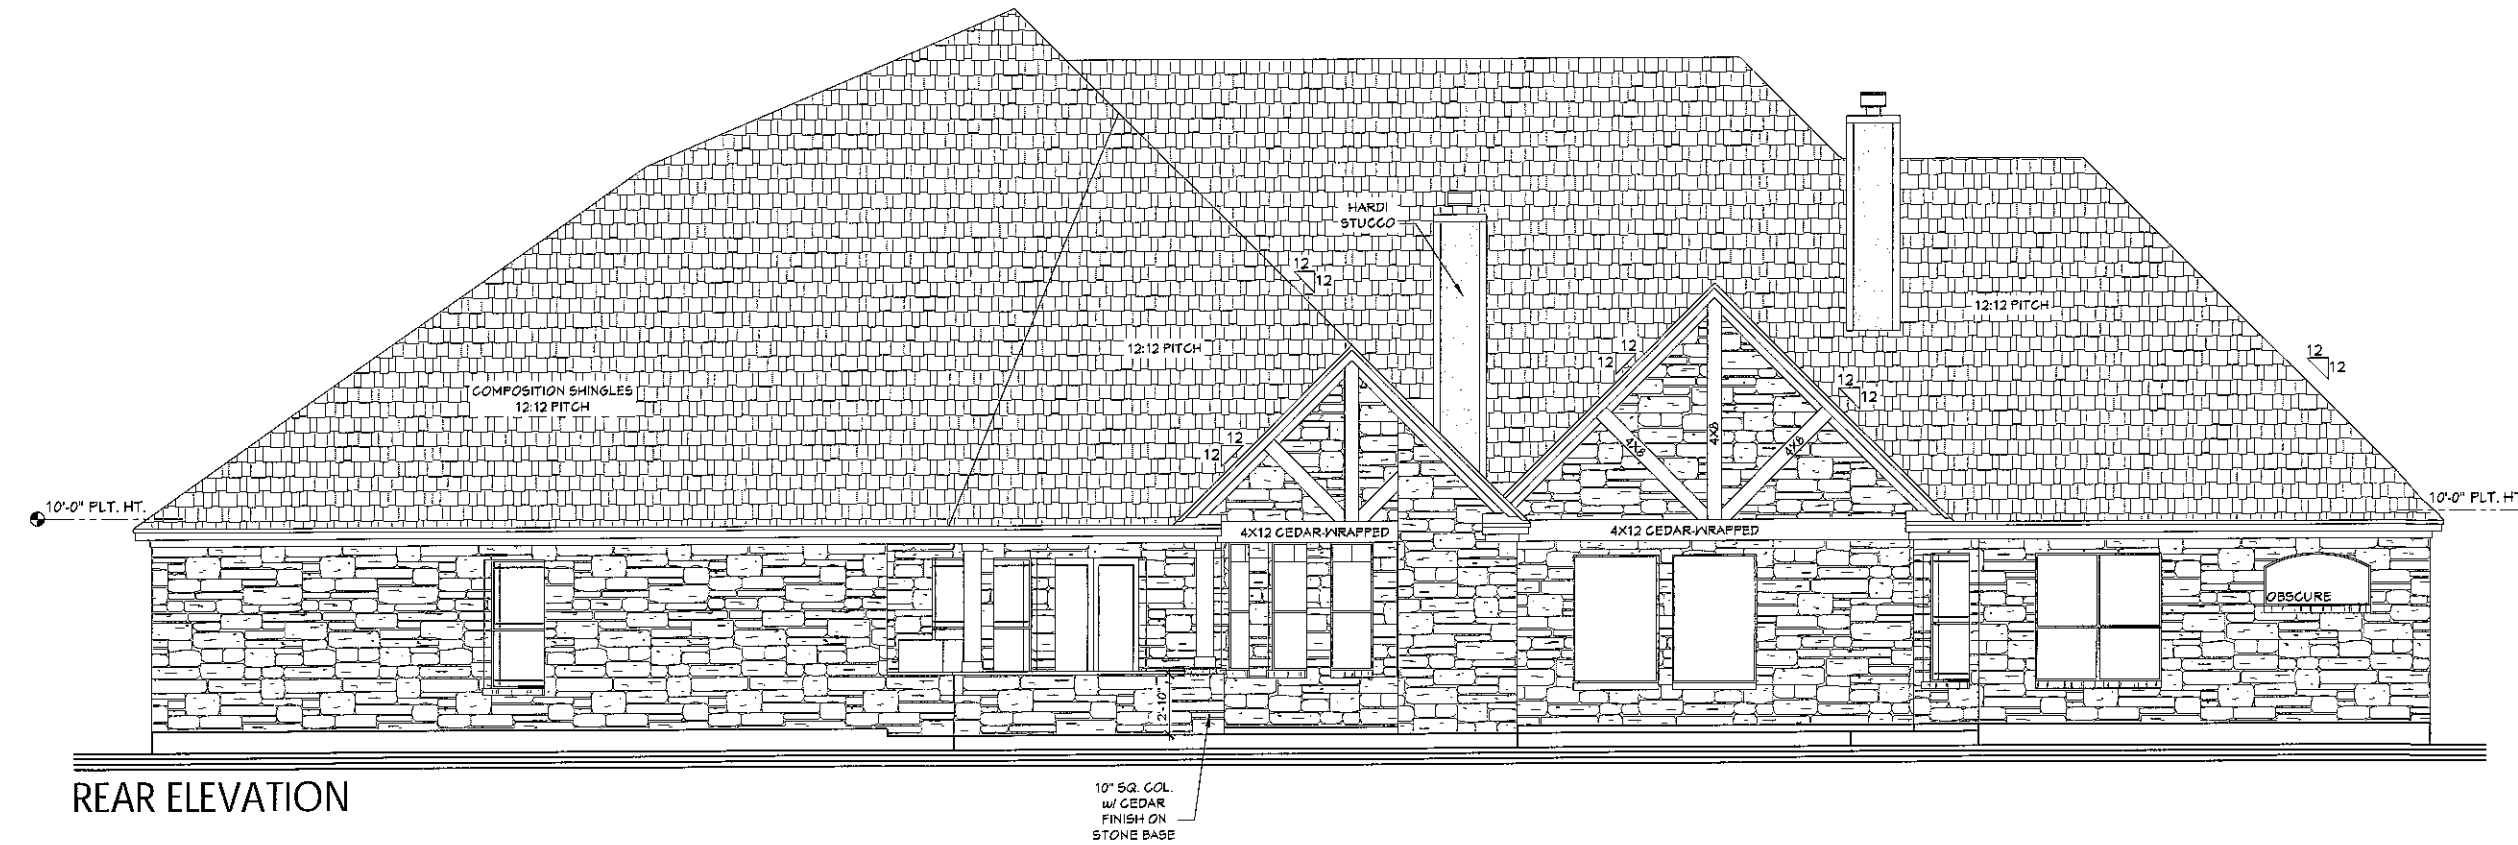


REAR ELEVATION  
10" SQ. COL. w/ CEDAR FINISH ON STONE BASE

ELEVATIONS  
SCALE: 24" x 36" = 1/4" = 1'-0"

COPYRIGHT 2008 ALL RIGHTS RESERVED BY OAKWOOD CUSTOM HOME BUILDERS LLC  
HOME PLAN DESIGN SERVICE  
NOT TO BE COPIED OR REPRODUCED WITHOUT WRITTEN CONSENT.  
OAKWOOD CUSTOM HOME BUILDERS LLC IS NOT AN ENGINEERING OR ARCHITECTURE FIRM. WE ARE NOT QUALIFIED NOR ARE WE LICENSED TO DESIGN STRUCTURAL FRAMING OR FOUNDATION. ANY SUCH DESIGN OR CONSTRUCTION SHOULD BE THE RESPONSIBILITY OF A LICENSED ARCHITECT OR ENGINEER. THE ARCHITECT'S SEAL SHALL BEAR THE SOLE RESPONSIBILITY FOR THE STRUCTURAL DESIGN. HOME PLAN DESIGN SERVICE WILL NOT BE HELD RESPONSIBLE FOR THE STRUCTURAL DESIGN AND/OR ANY PROBLEMS THAT MAY ARISE REGARDING THE DESIGN.

**Oakwood Custom Homebuilders LLC.**  
3108ME PLAZA/DESIGN CENTER  
4080 HIGHWAY 6 SOUTH - COLLEGE STATION, TEXAS - 77845  
TEL: (979) 680-1504 - FAX: (979) 680-2504 - WWW.OAKCHB.COM

REVISION HISTORY	
DATE	DESCRIPTION
AREAS	
TOTAL LIVING	3470 SF
COVERED PATIO	498 SF
PORCH	210 SF
GARAGE	855 SF
TOTAL SLAB	5033 SF
TOTAL COVERED	5033 SF
UNCOVERED PATIO	249 SF
DRAWN BY:	STEVEN BYRNE
DATE:	10/03/2015
INDIAN LAKES	
LOT: 2	BLOCK: 21
INDIAN LAKES	
PAGE TITLE	
ELEVATIONS	
SHEET 3 OF 7	PLAN NAME

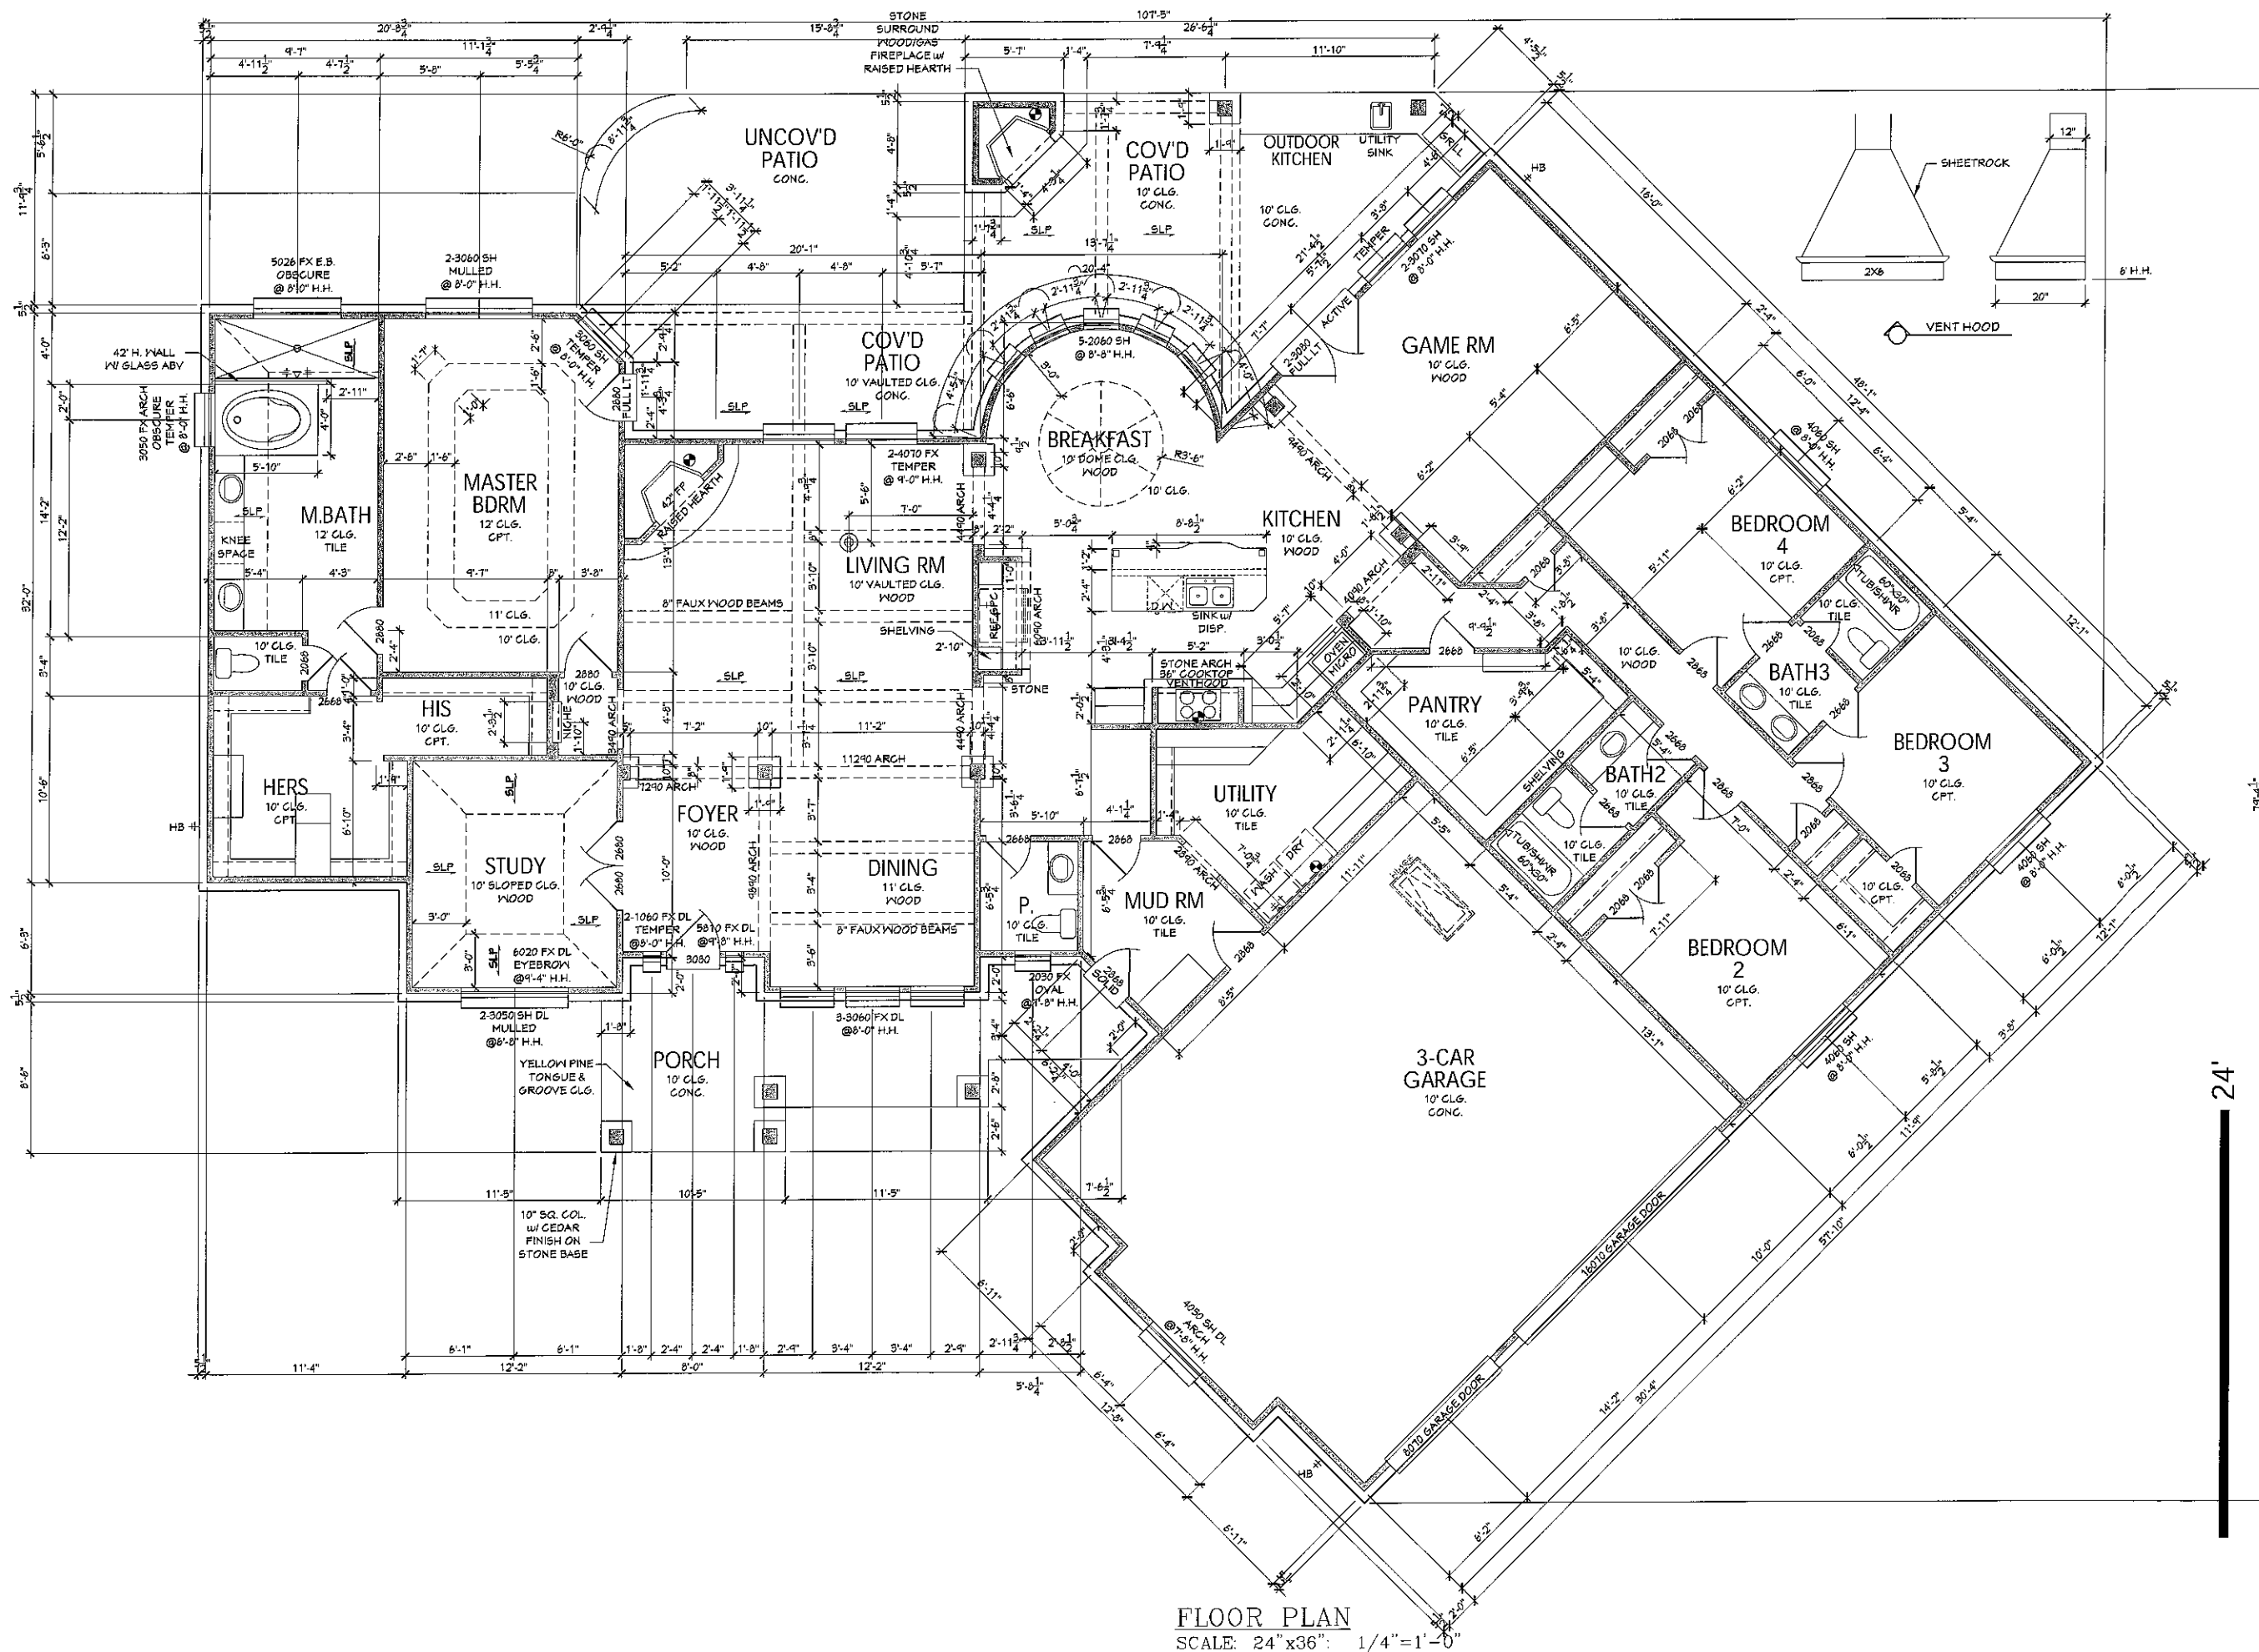

FLOOR PLAN  
SCALE: 24" x 36" 1/4" = 1'-0"

COPYRIGHT 2006 ALL RIGHTS RESERVED BY OAKWOOD CUSTOM HOME BUILDERS LLC. NO PART OF THIS DOCUMENT IS TO BE REPRODUCED OR TRANSMITTED IN ANY FORM OR BY ANY MEANS WITHOUT WRITTEN CONSENT. OAKWOOD CUSTOM HOME BUILDERS LLC IS NOT AN ENGINEERING OR ARCHITECTURE FIRM. WE ARE NOT QUALIFIED NOR ARE WE LICENSED TO DESIGN STRUCTURAL FRAMING OR FOUNDATIONS. A LICENSED ENGINEER SHOULD BE CONSULTED REGARDING STRUCTURAL FRAMING AND FOUNDATION. SHOULD AN ENGINEER OR ARCHITECT'S SEAL BE REQUIRED, THE SEALING ENGINEER OR ARCHITECT SHALL BEAR THE SOLE RESPONSIBILITY FOR THE STRUCTURAL DESIGN. HOME PLAN DESIGN SERVICE WILL NOT BE HELD RESPONSIBLE FOR THE STRUCTURAL DESIGN. DESIGN SERVICE WILL NOT BE HELD RESPONSIBLE FOR THE STRUCTURAL DESIGN. AND/OR ANY PROBLEMS THAT MAY ARISE REGARDING THE DESIGN.

**Oakwood Custom Homebuilders LLC.**  
 HOME PLAN DESIGN SERVICE  
 4060 HIGHWAY 6 SOUTH - COLLEGE STATION, TEXAS - 77845  
 TEL: (979) 690-1504 - FAX: (979) 690-2504 - WWW.OAKCHB.COM

REVISION HISTORY	
DATE	DESCRIPTION
AREAS	
TOTAL LIVING	3470 SF
COVERED PATIO	498 SF
PORCH	210 SF
GARAGE	855 SF
TOTAL SLAB	5033 SF
TOTAL COVERED	5033 SF
UNCOVERED PATIO	249 SF
DRAWN BY: STEVEN BYRNE	
DATE: 10/03/2015	
INDIAN LAKES	
LOT: 2	BLOCK: 21
INDIAN LAKES	
PAGE TITLE	
FLOOR PLAN	
SHEET 1 OF 7	PLAN NAME