

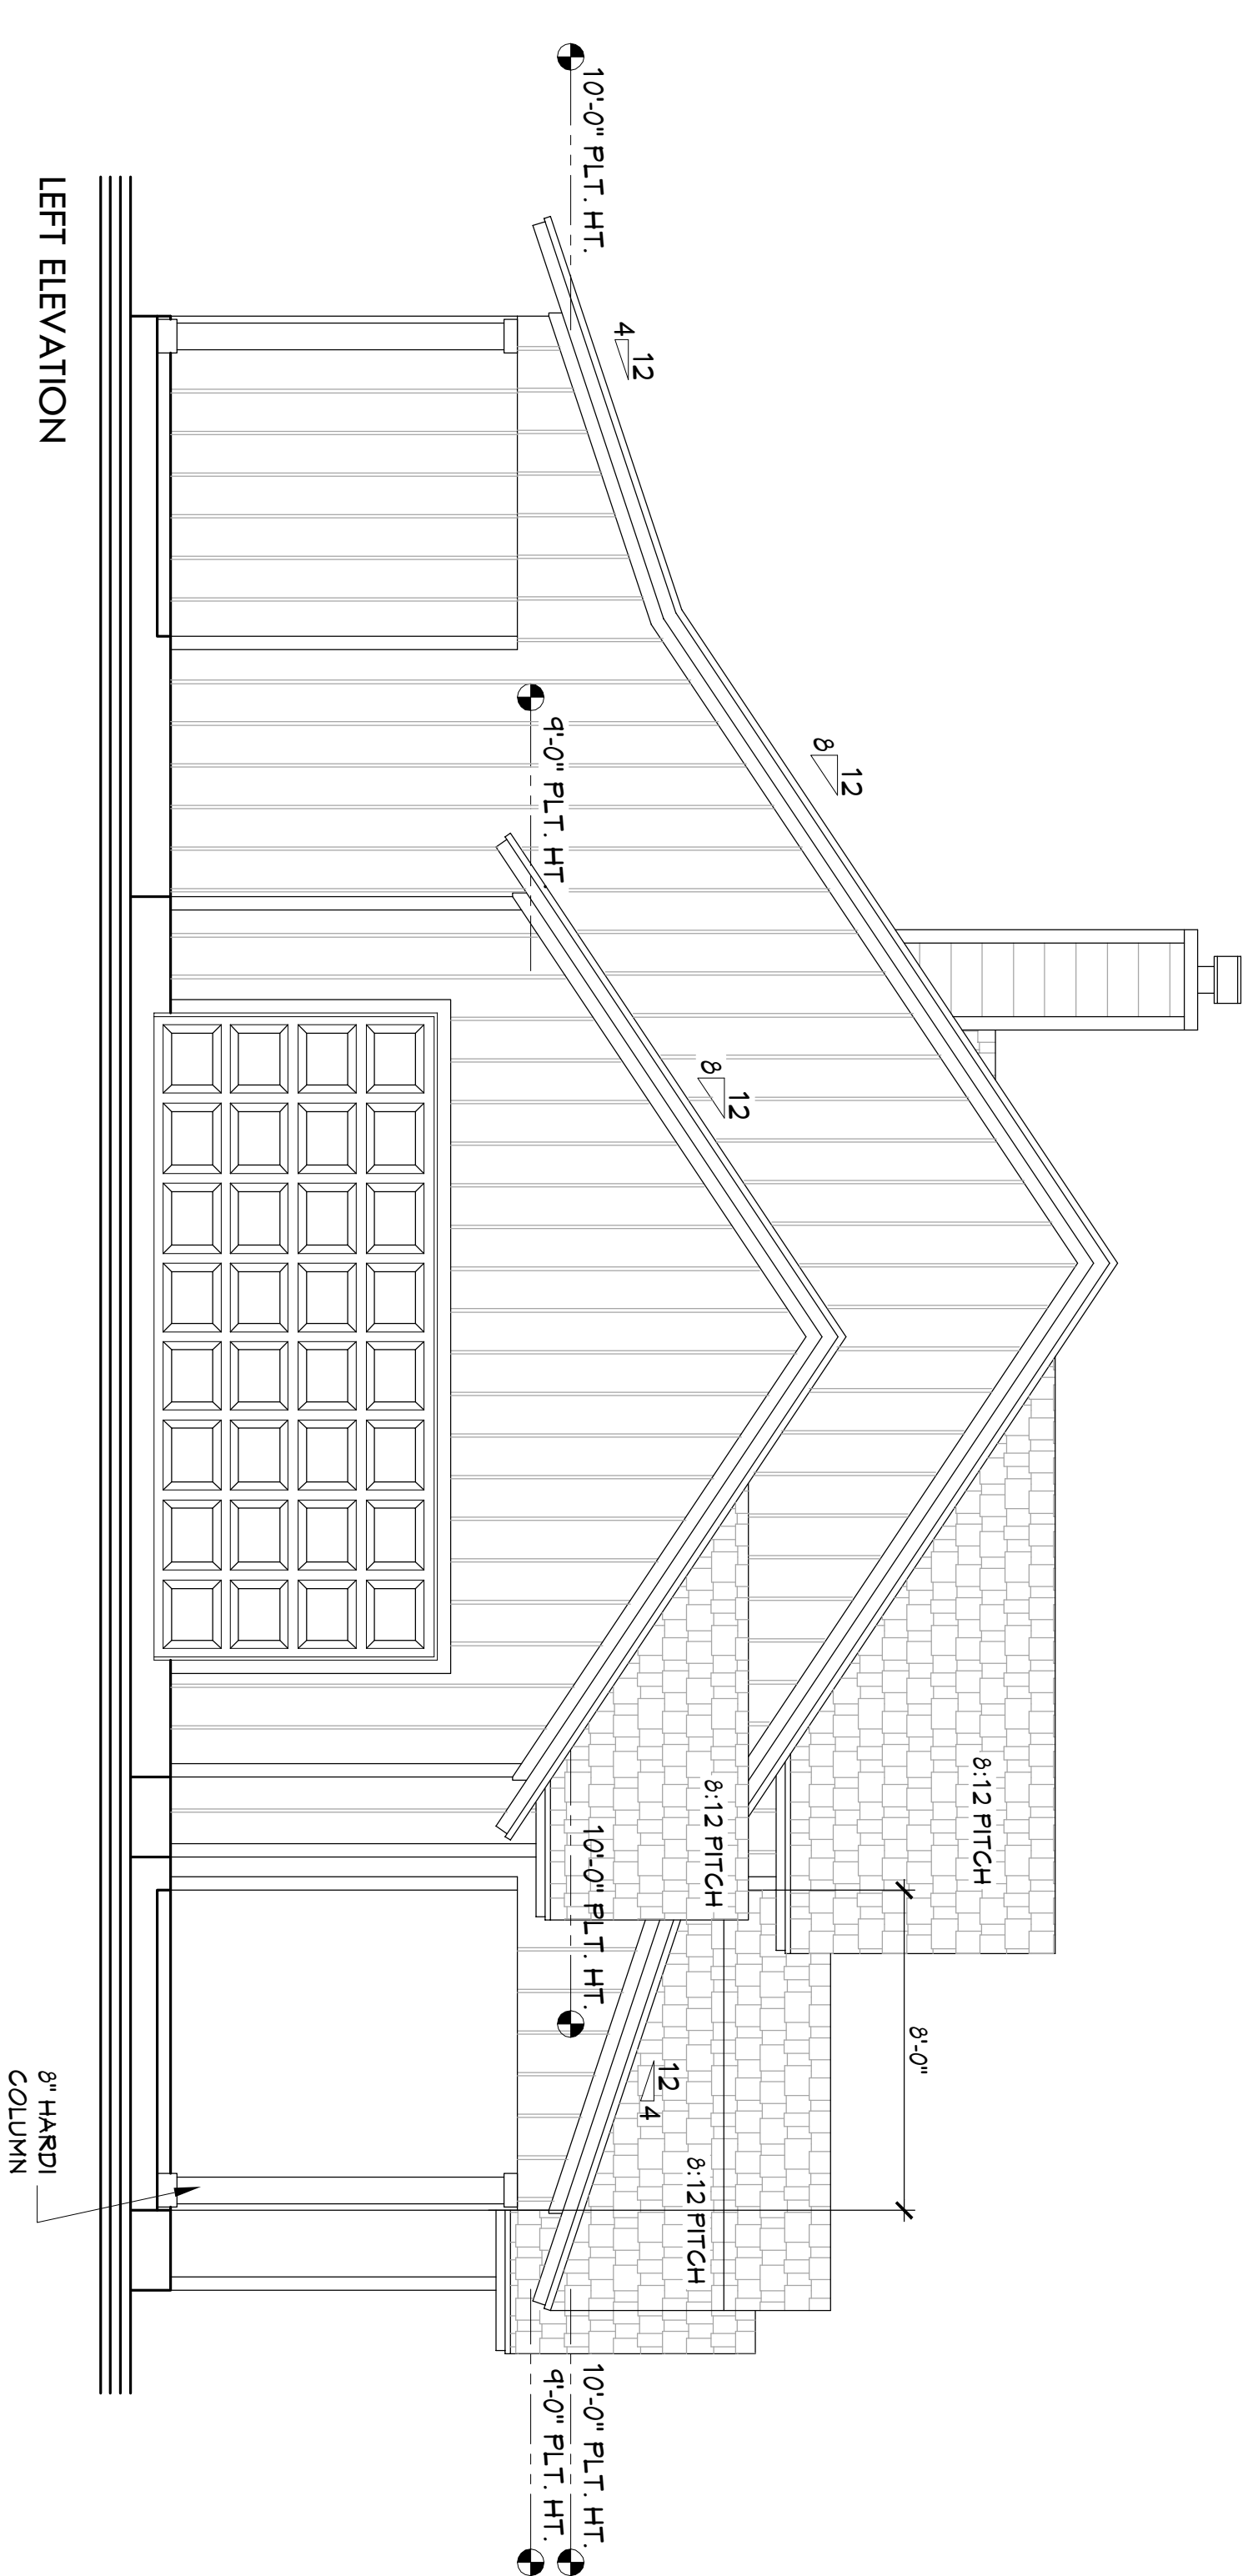
EXTERIOR ELEVATIONS
SCALE: 1/4" = 1'-0"

APPROVAL	
DATE	REVISION HISTORY
DESCRIPTION	INIT
AREAS	
TOTAL LIVING	1916
PORCH	241
COVERED PATIO	287
GARAGE	485
TOTAL COVERED	2929
TOTAL SLAB	2929
DRAWN BY: STEVEN BYRNE	
DATE: 04/19/2017	
1800 Oaklyn Springs Rd	
BLOCK:	LOT: SECTION:
Luras Residence	
SHEET 3 OF 6	PLAN NAME



Oakwood
 CUSTOM HOMES GROUP LTD
 HOME PLAN DESIGN SERVICE
 4060 HIGHWAY 6 SOUTH - COLLEGE STATION, TEXAS - 77845
 TEL: (979) 690-1504 - FAX: (979) 690-2504 - WWW.OAKCHB.COM

COPYRIGHT 2006 ALL RIGHTS RESERVED BY OAKWOOD CUSTOM HOME BUILDERS LLC. HOME PLAN DESIGN SERVICE. NOT TO BE COPIED OR REPRODUCED WITHOUT WRITTEN CONSENT. OAKWOOD CUSTOM HOME BUILDERS LLC IS NOT AN ENGINEERING OR ARCHITECTURE FIRM. WE ARE NOT QUALIFIED NOR ARE WE LICENSED TO DESIGN STRUCTURAL FRAMING OR FOUNDATION. A LICENSED ENGINEER SHOULD BE CONSULTED REGARDING STRUCTURAL FRAMING AND FOUNDATION. SHOULD AN ENGINEER OR ARCHITECT'S SEAL BE PRESENT ON THE DRAWING, THEN THE "ENGINEER OR ARCHITECT OF RECORD" SHALL BEAR THE SOLE RESPONSIBILITY FOR THE STRUCTURAL DESIGN. HOME PLAN DESIGN SERVICE WILL NOT BE HELD RESPONSIBLE FOR THE STRUCTURAL DESIGN AND/OR AND PROBLEMS THAT MAY ARISE REGARDING THE DESIGN.

24'



LEFT ELEVATION

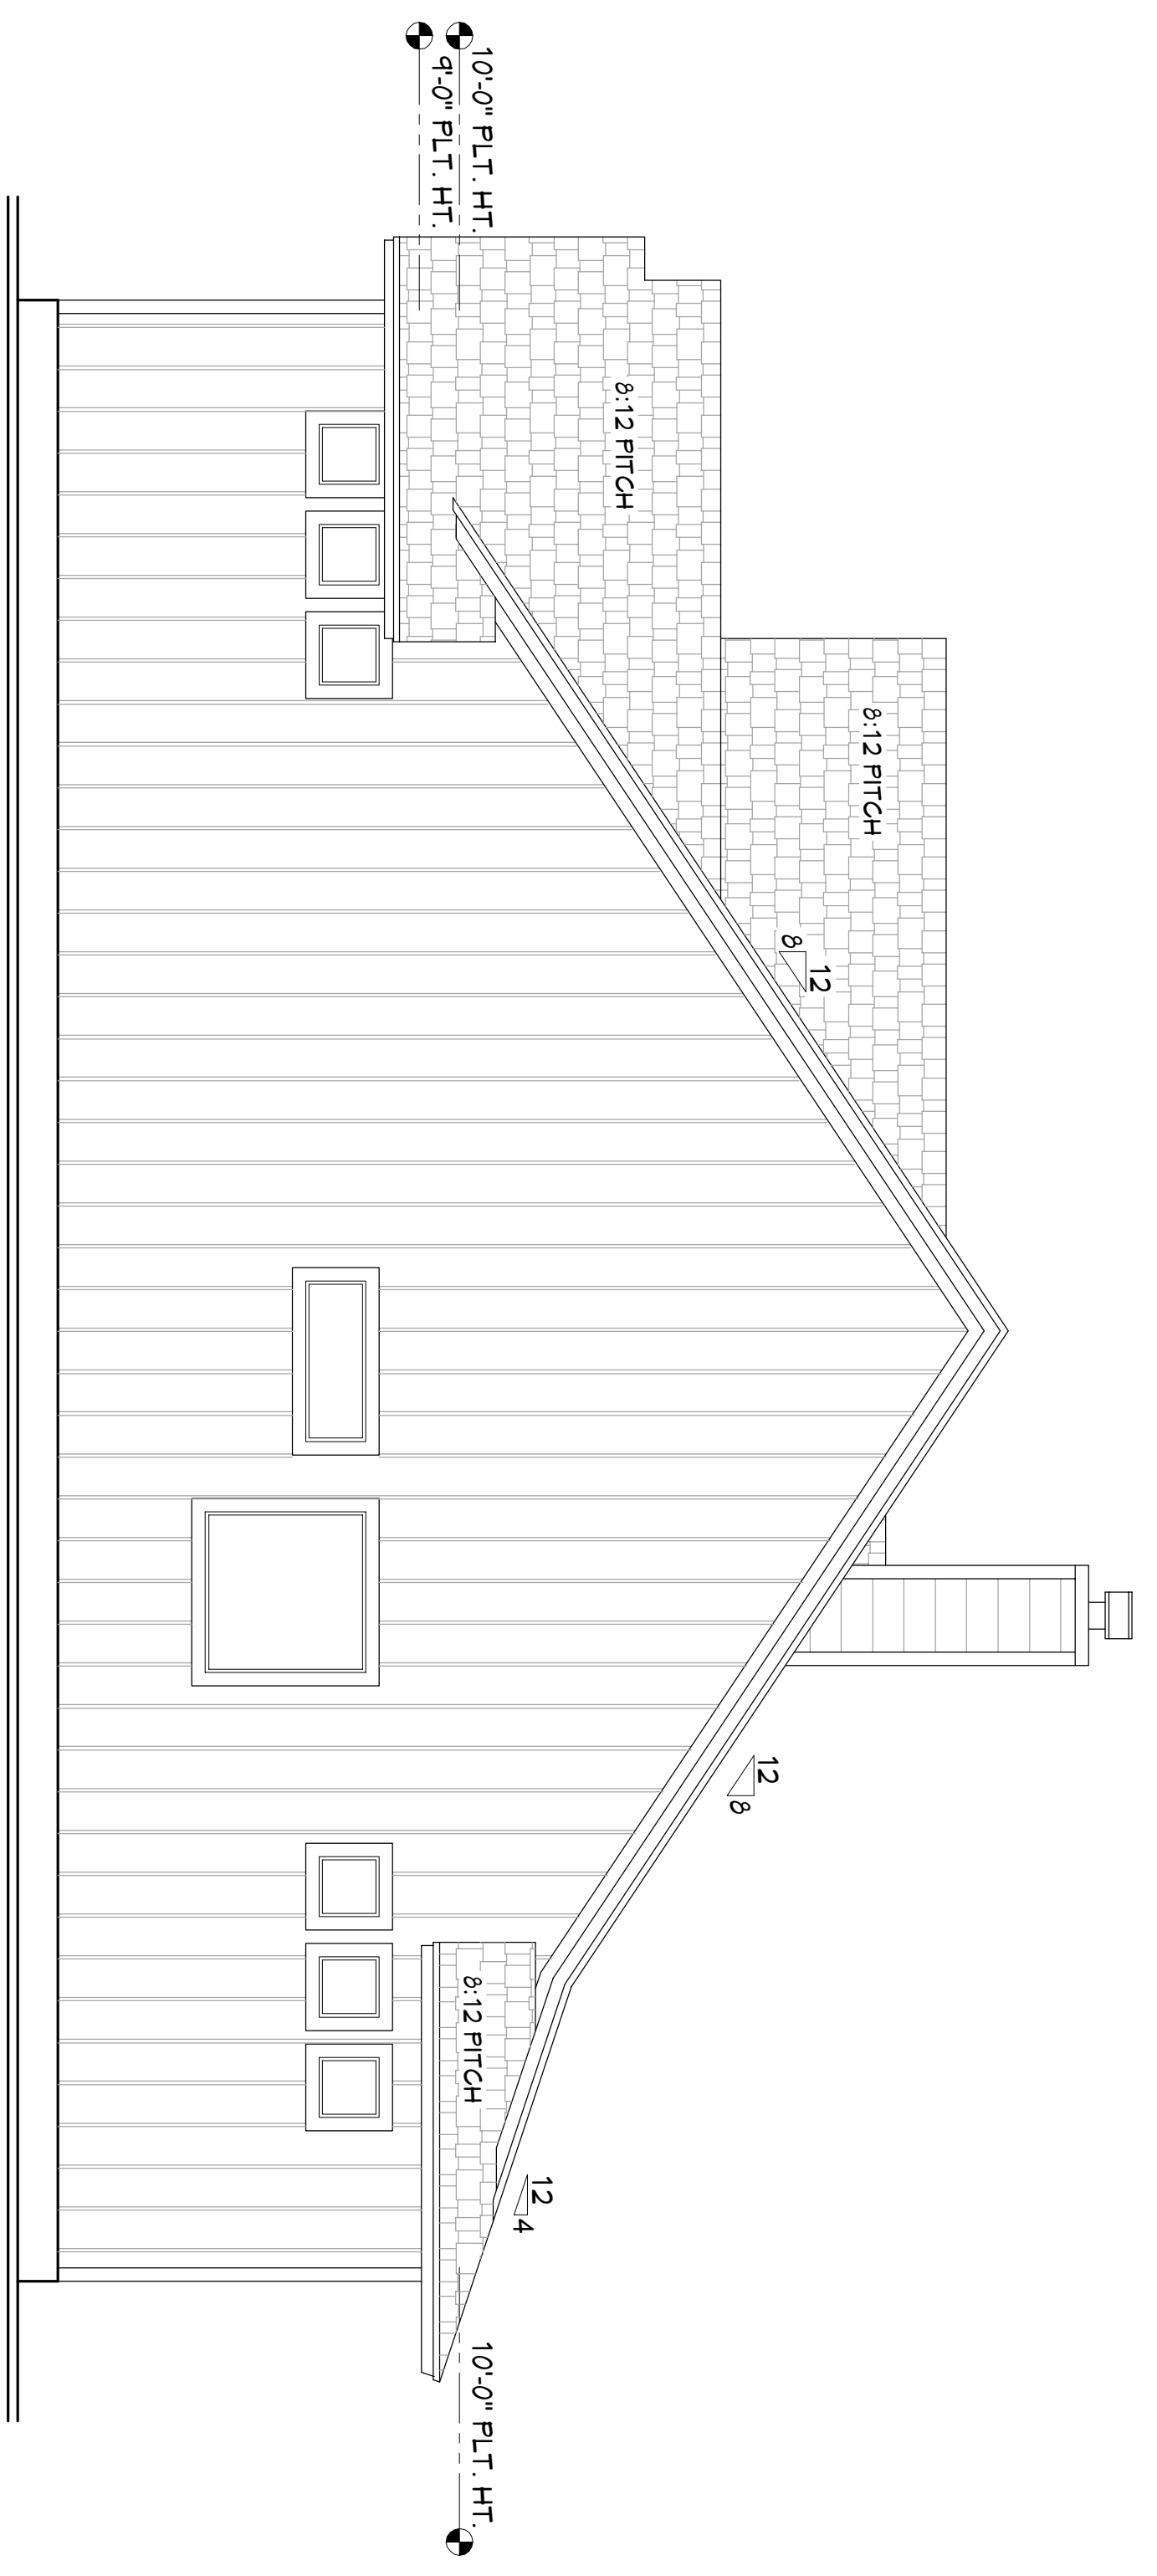

RIGHT ELEVATION

EXTERIOR ELEVATIONS
SCALE: 1/4" = 1'-0"

HOME PLAN DESIGN SERVICE
4060 HIGHWAY 6 SOUTH - COLLEGE STATION, TEXAS - 77845
TEL: (979) 690-1504 - FAX: (979) 690-2504 - WWW.OAKCHB.COM

COPYRIGHT 2006 ALL RIGHTS RESERVED BY OAKWOOD CUSTOM HOME BUILDERS LLC. HOME PLAN DESIGN SERVICE. NOT TO BE COPIED OR REPRODUCED WITHOUT WRITTEN CONSENT. OAKWOOD CUSTOM HOME BUILDERS LLC IS NOT AN ENGINEERING OR ARCHITECTURE FIRM. WE ARE NOT QUALIFIED NOR ARE WE LICENSED TO DESIGN STRUCTURAL FRAMING OR FOUNDATION. A LICENSED ENGINEER SHOULD BE CONSULTED REGARDING STRUCTURAL FRAMING AND FOUNDATION. SHOULD AN ENGINEER OR ARCHITECT'S SEAL BE PRESENT ON THE DRAWING, THEN THE ENGINEER OR ARCHITECT OF RECORD SHALL BEAR THE SOLE RESPONSIBILITY FOR THE STRUCTURAL DESIGN. HOME PLAN DESIGN SERVICE WILL NOT BE HELD RESPONSIBLE FOR THE STRUCTURAL DESIGN AND/OR AND PROBLEMS THAT MAY ARISE REGARDING THE DESIGN.

APPROVAL		
DATE	REVISION HISTORY	INIT
DESCRIPTION		
AREAS		
TOTAL LIVING	1916	
PORCH	241	
COVERED PATIO	287	
GARAGE	485	
TOTAL COVERED	2929	
TOTAL SLAB	2929	

DRAWN BY: STEVEN BYRNE
DATE: 04/19/2017
1850 Oaklyn Springs Rd
BLOCK: LOT: SECTION:
Luras Residence
SHEET 4 OF 6 PLAN NAME

